


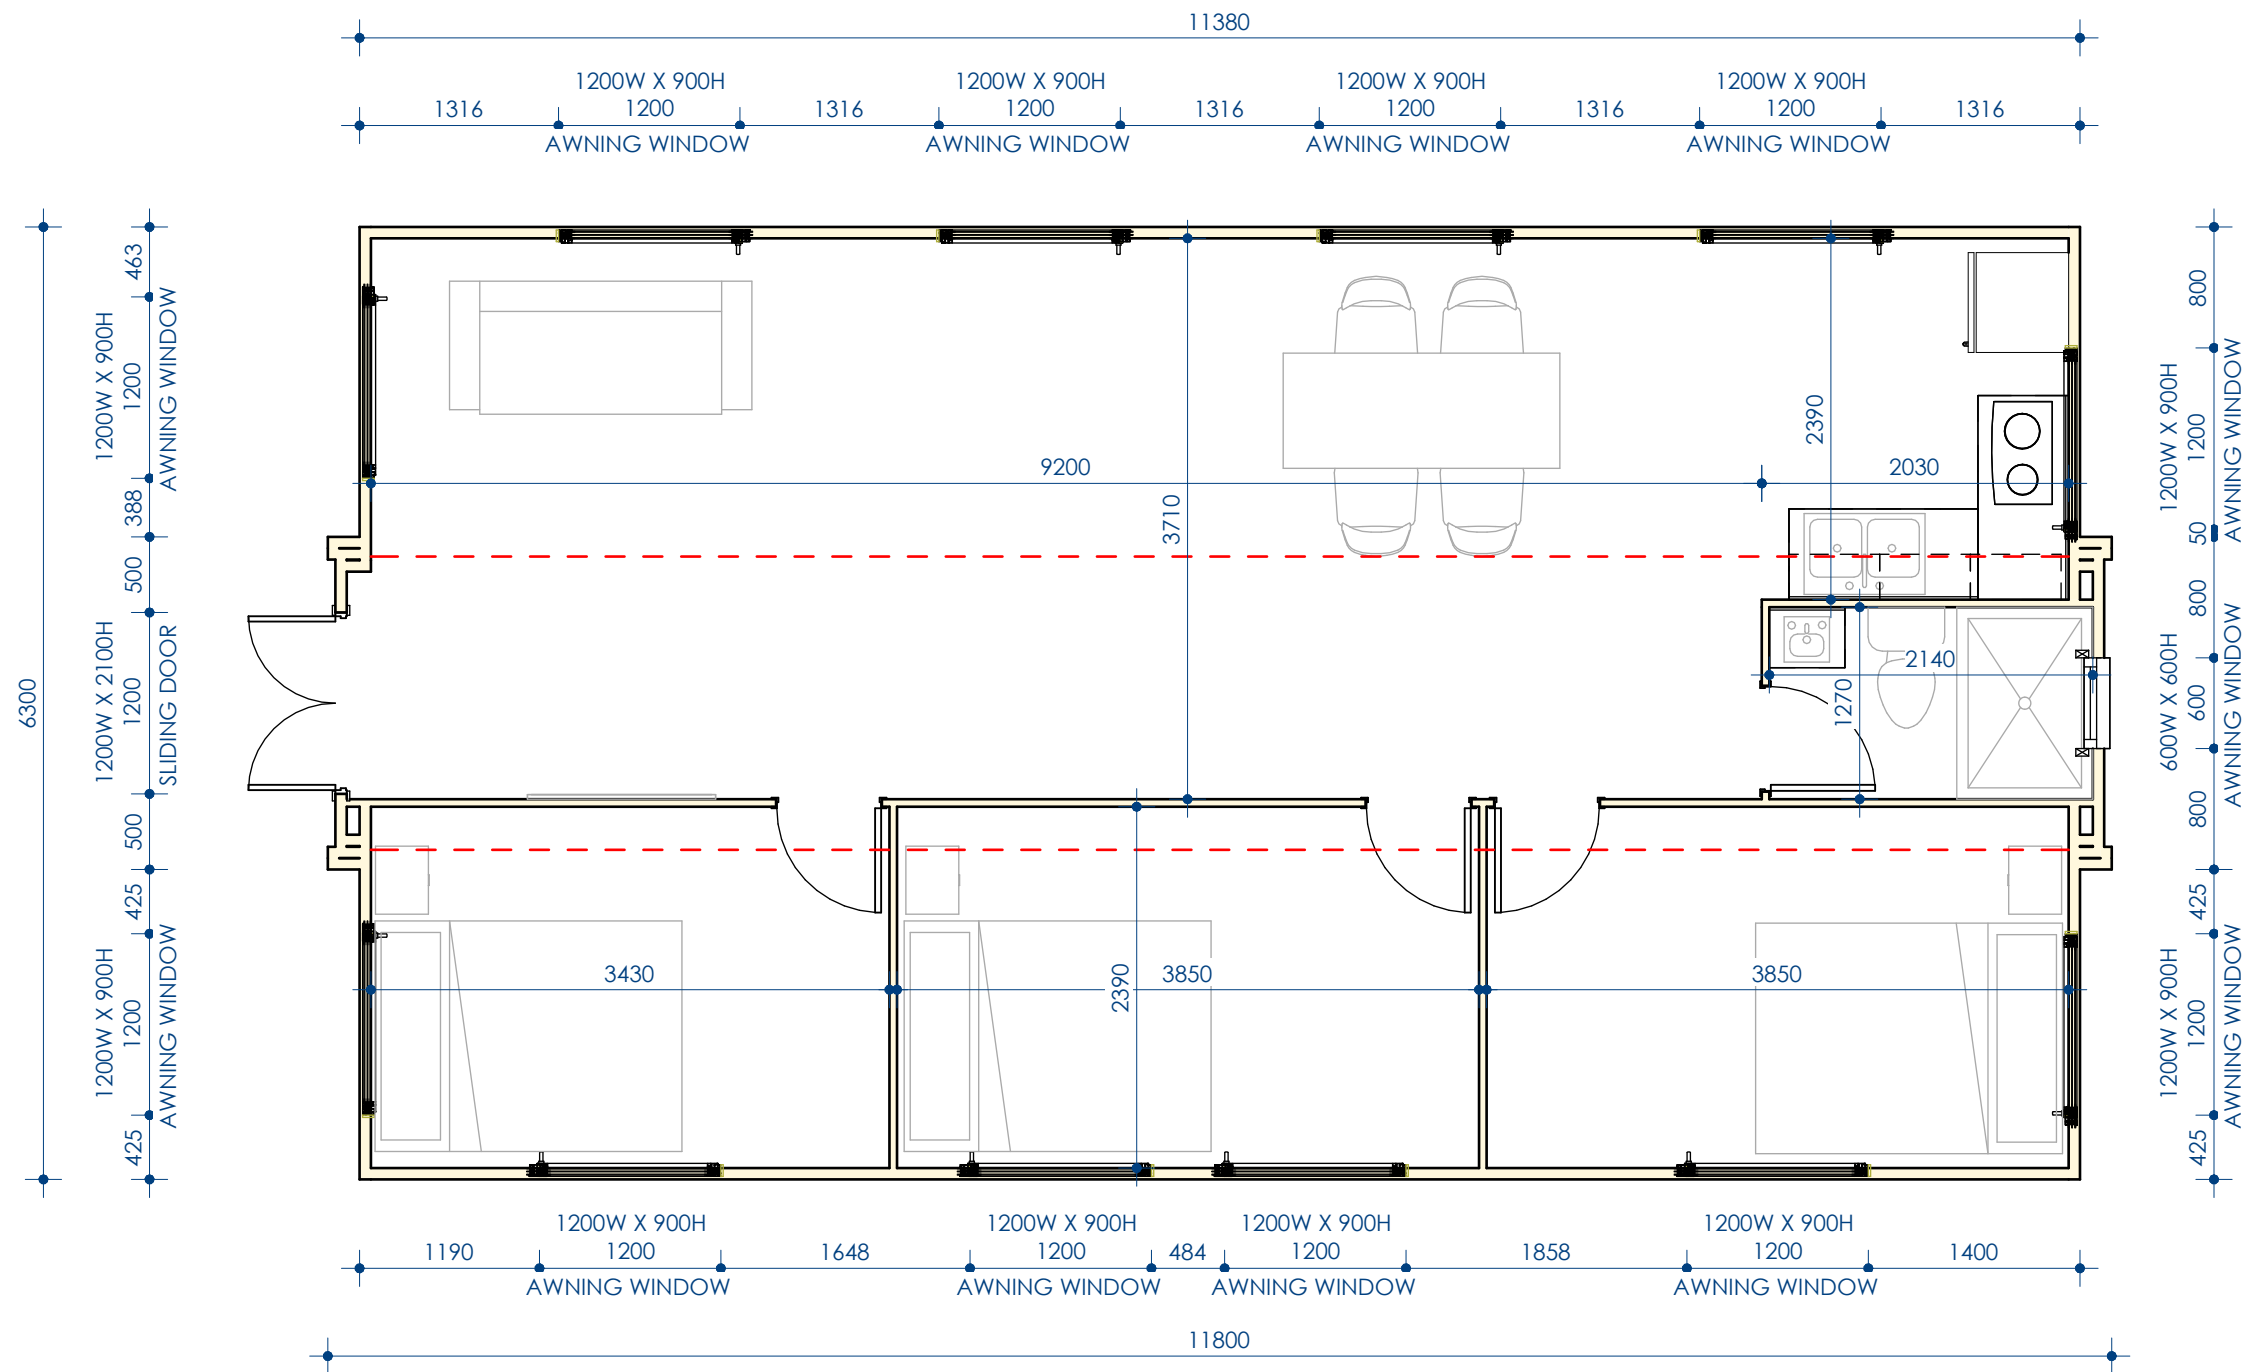


1 Level 1
1 : 50



EXPANDABLE 12 METRE 3 BEDROOM

EMAIL: INFO@SMARTSPACETINYHOMES.COM.AU
PHONE: +61 494 337 361


This drawing and the information contained here, are the copyrighted work of Smart Space Tiny Homes and may not be reproduced without written permission.

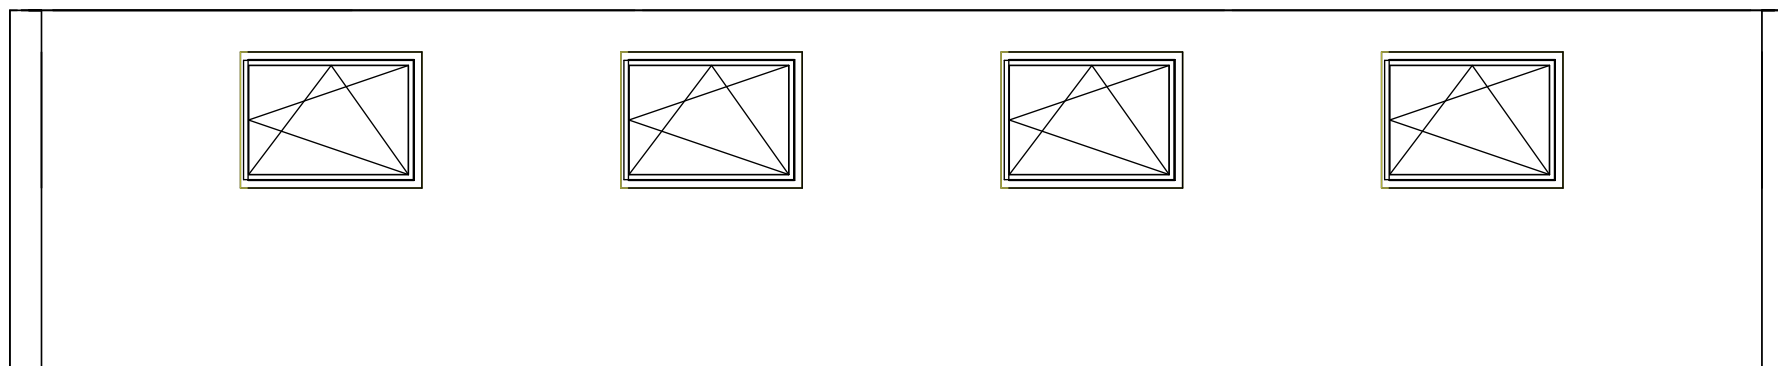

1

North


1 : 50

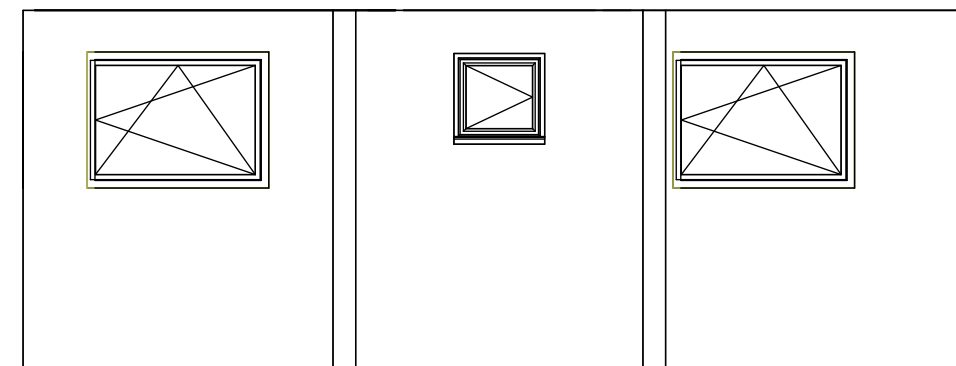

3

East


1 : 50

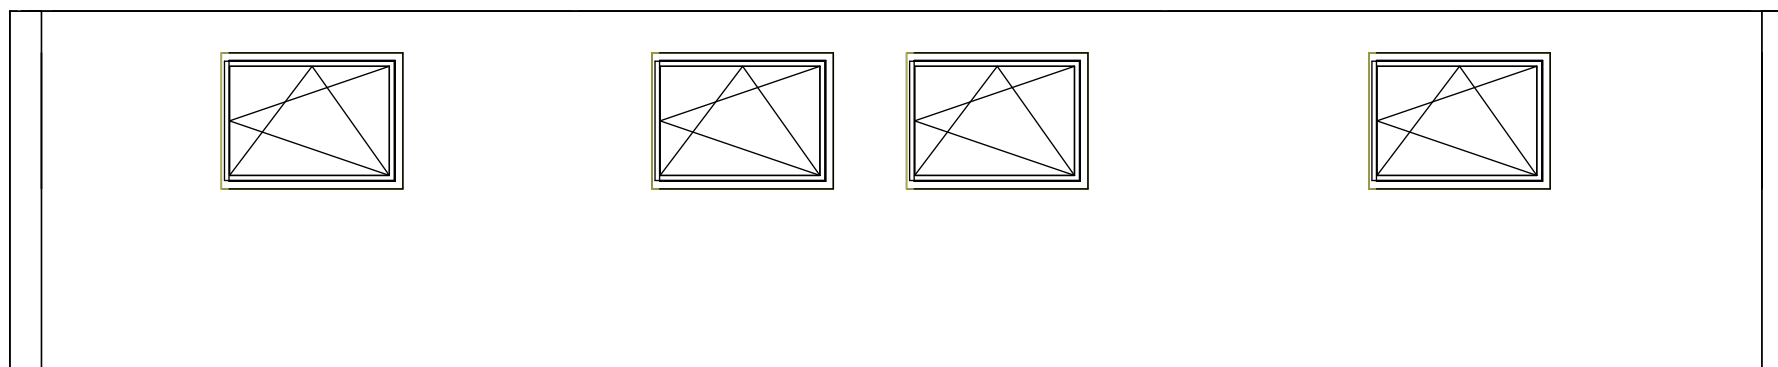

2

South

1 : 50

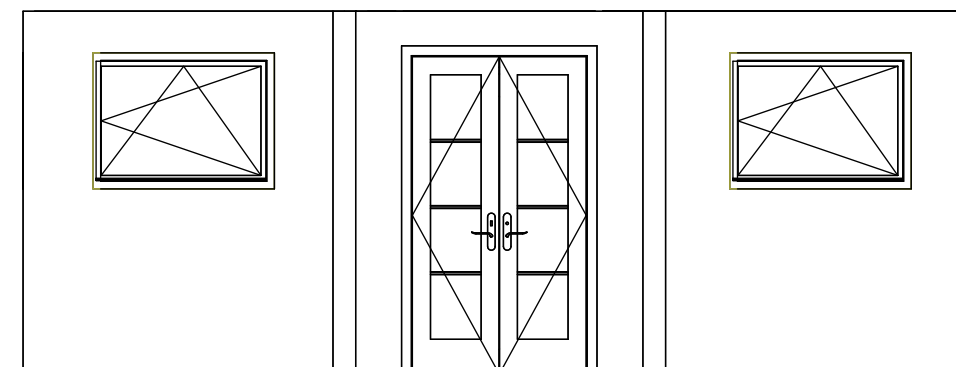

4

West


1 : 50




EXPANDABLE 12 METRE 3 BEDROOM

EMAIL: INFO@SMARTSPACETINYHOMES.COM.AU
PHONE: +61 494 337 361


This drawing and the information contained here, are the copyrighted work of Smart Space Tiny Homes and may not be reproduced without written permission.

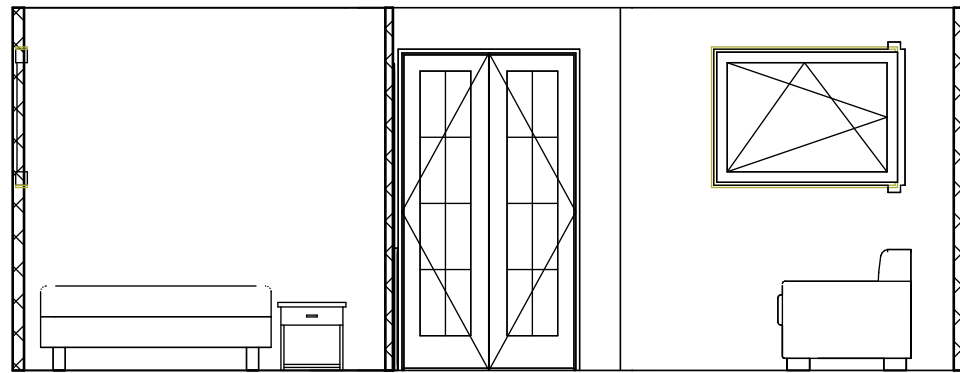


1 Section 1
1 : 50

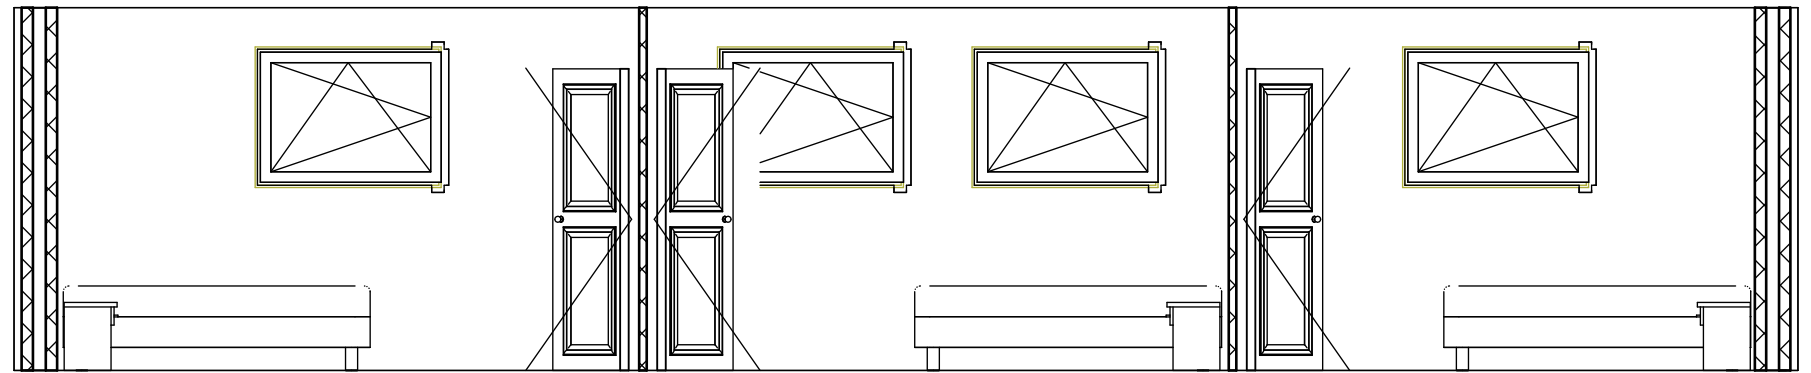

3 Section 3
1 : 50

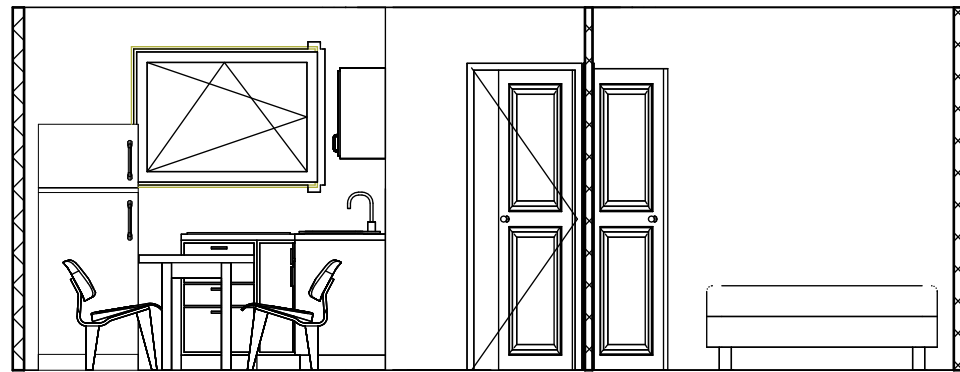

2 Section 2
1 : 50

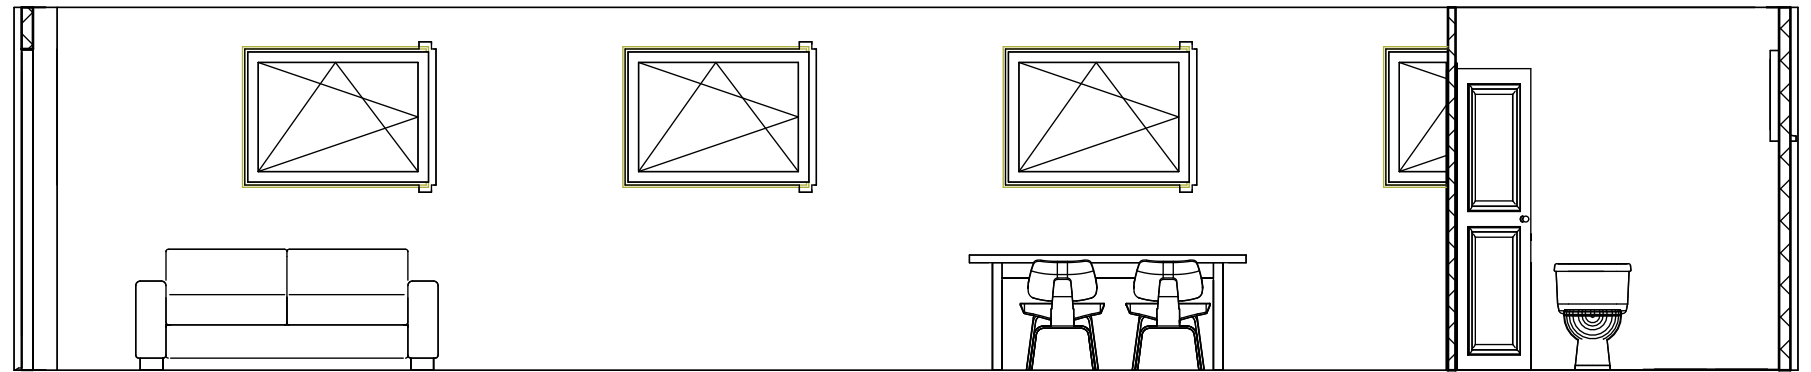


4 Section 4
1 : 50



EXPANDABLE 12 METRE 3 BEDROOM

EMAIL: INFO@SMARTSPACETINYHOMES.COM.AU
PHONE: +61 494 337 361

This drawing and the information contained here, are the copyrighted work of Smart Space Tiny Homes and may not be reproduced without written permission.

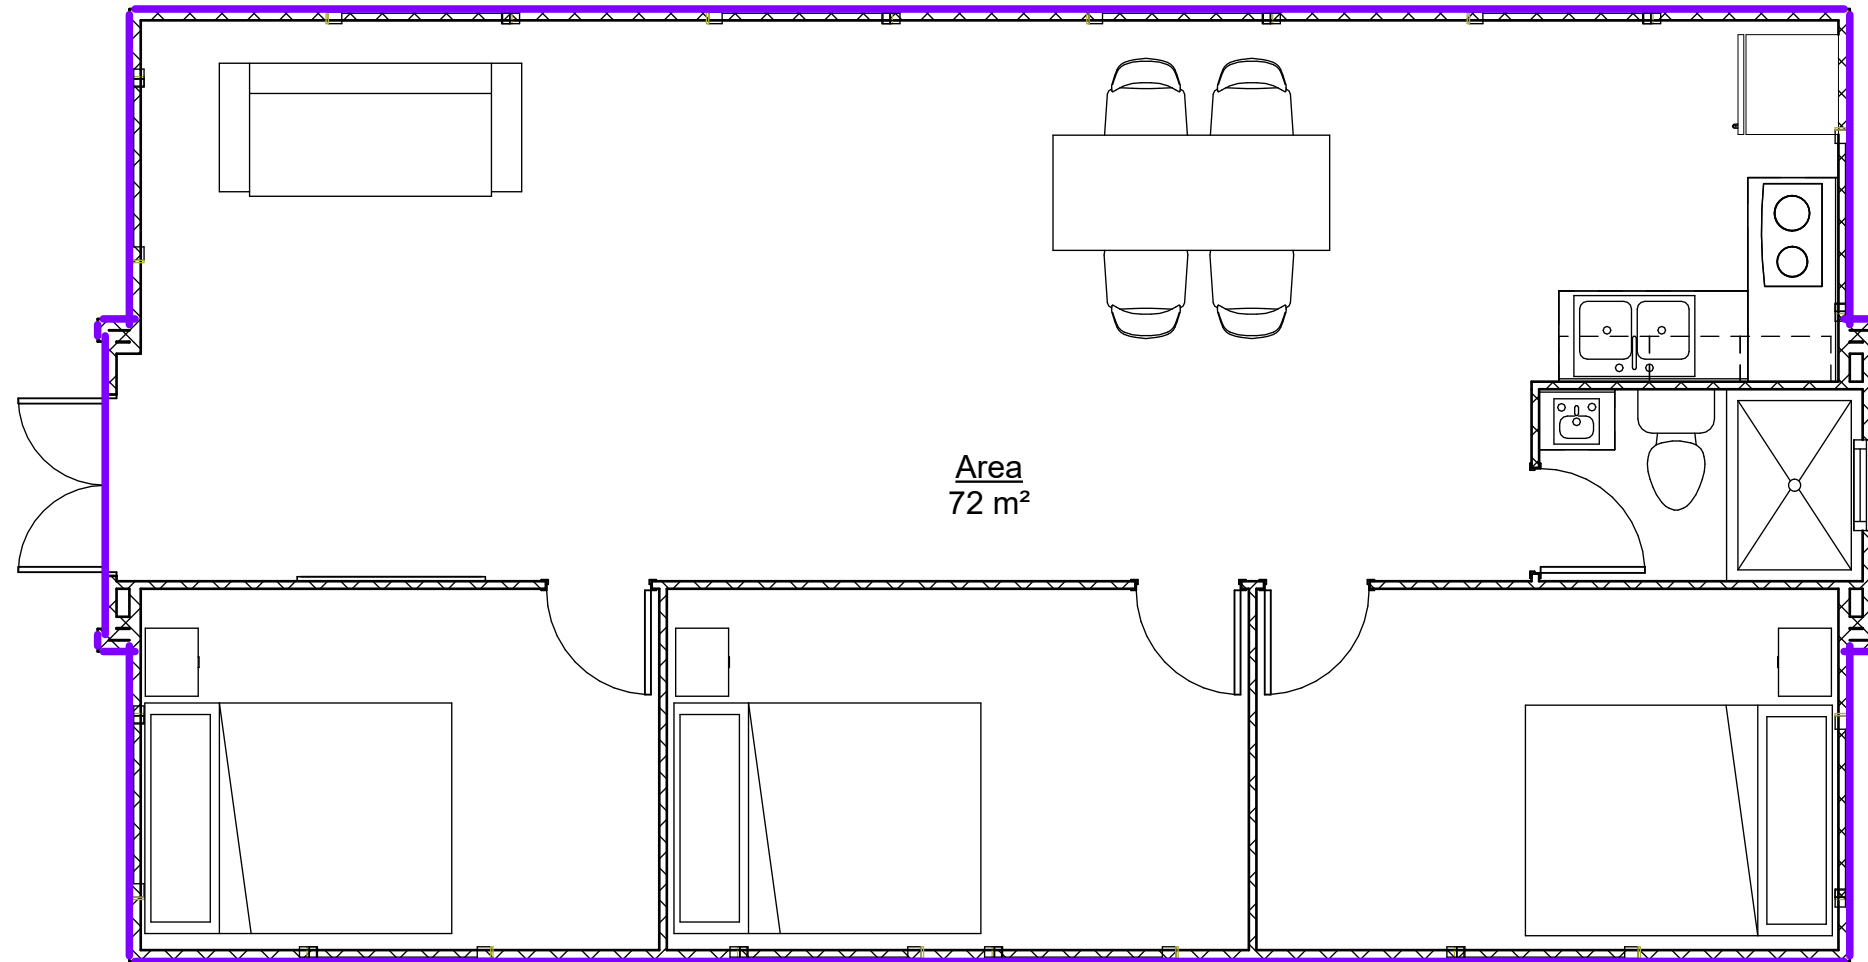

1 AREA PLAN
1 : 50



EXPANDABLE 12 METRE 3 BEDROOM

EMAIL: INFO@SMARTSPACETINYHOMES.COM.AU
PHONE: +61 494 337 361

This drawing and the information contained here, are the copyrighted work of Smart Space Tiny Homes and may not be reproduced without written permission.