


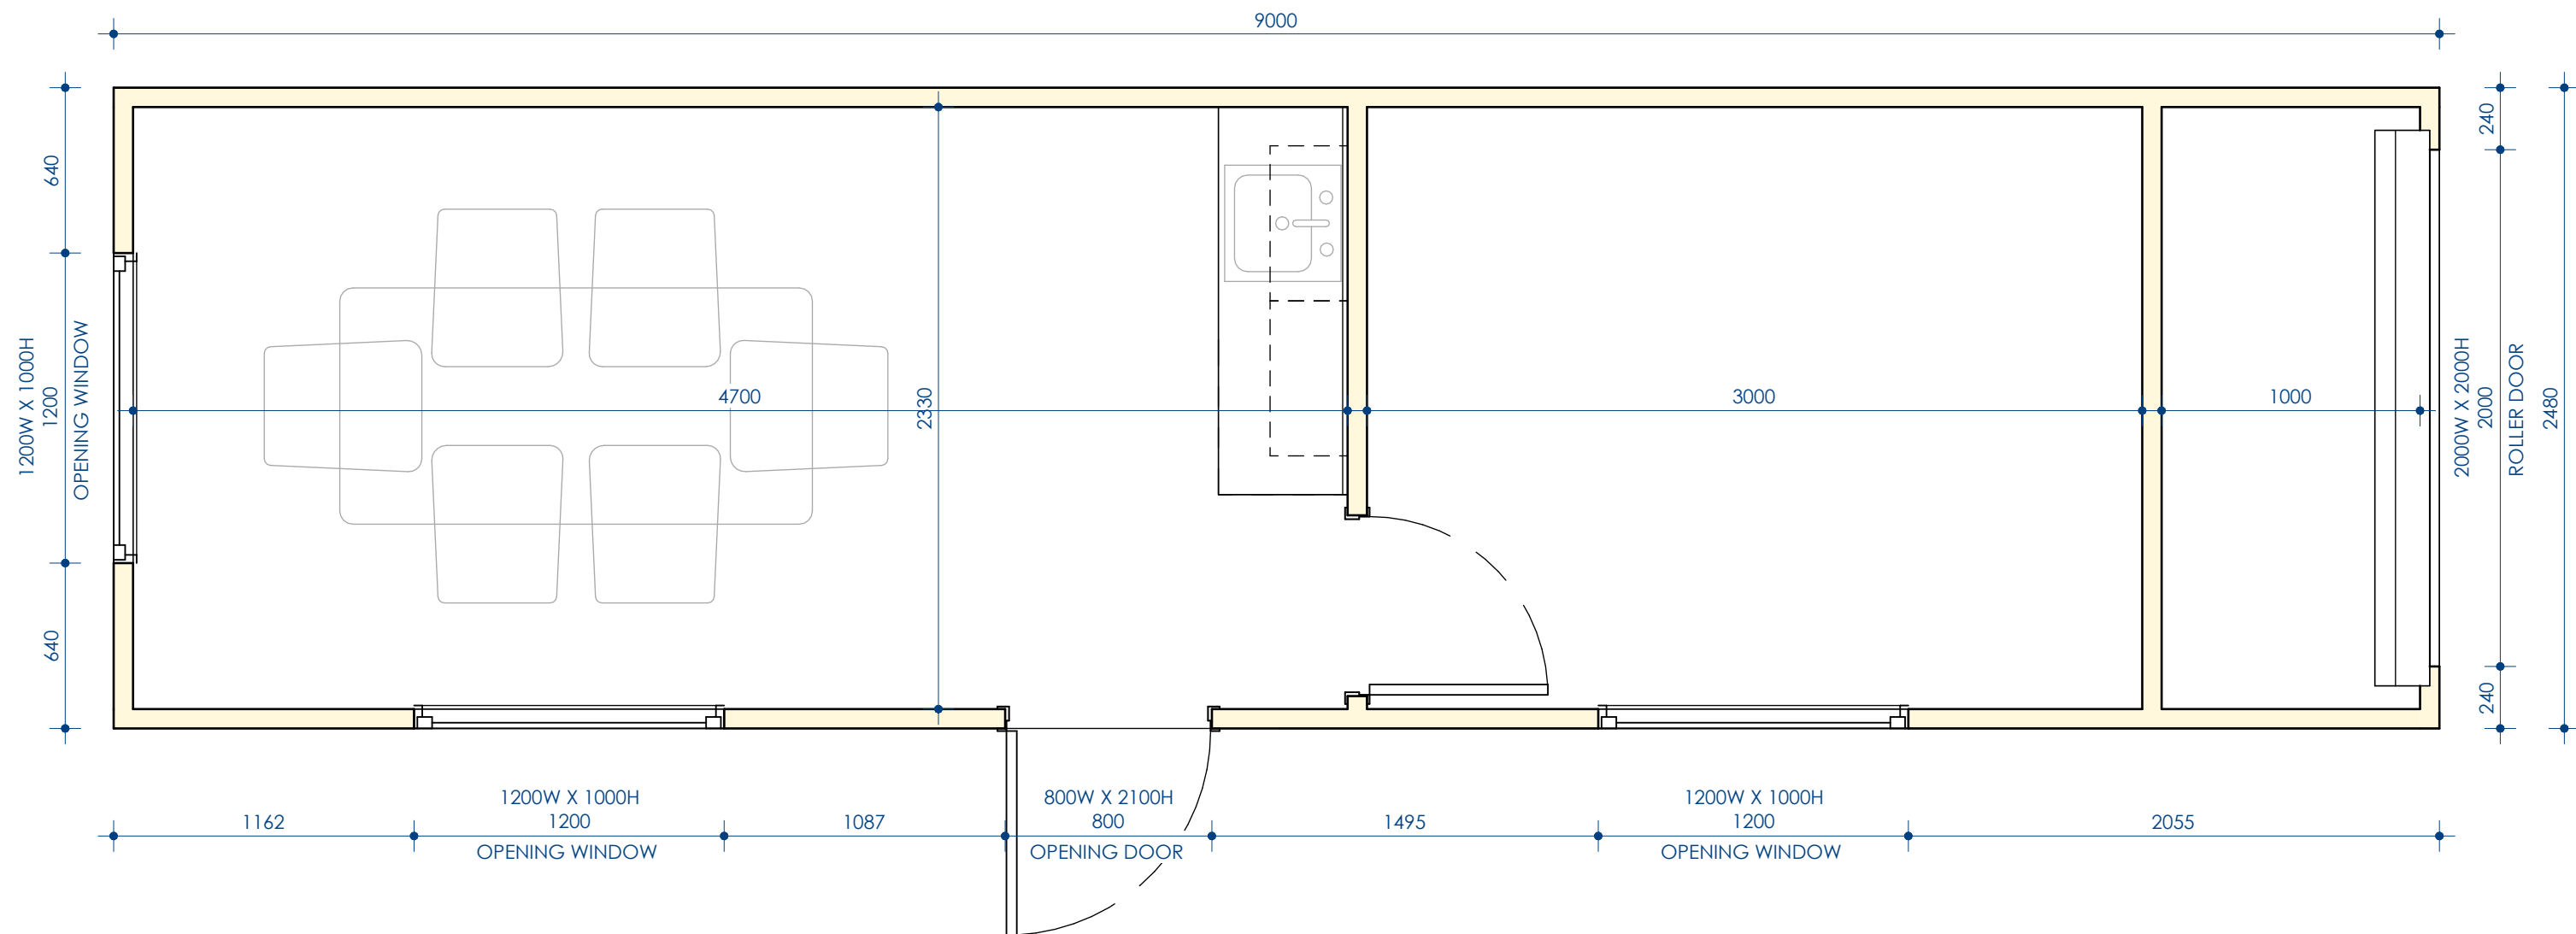


1 Level 1
1 : 25




SITE OFFICE W LOCKUP 9 METRE

EMAIL: INFO@SMARTSPACETINYHOMES.COM.AU
PHONE: +61 494 337 361


This drawing and the information contained here, are the copyrighted work of Smart Space Tiny Homes and may not be reproduced without written permission.

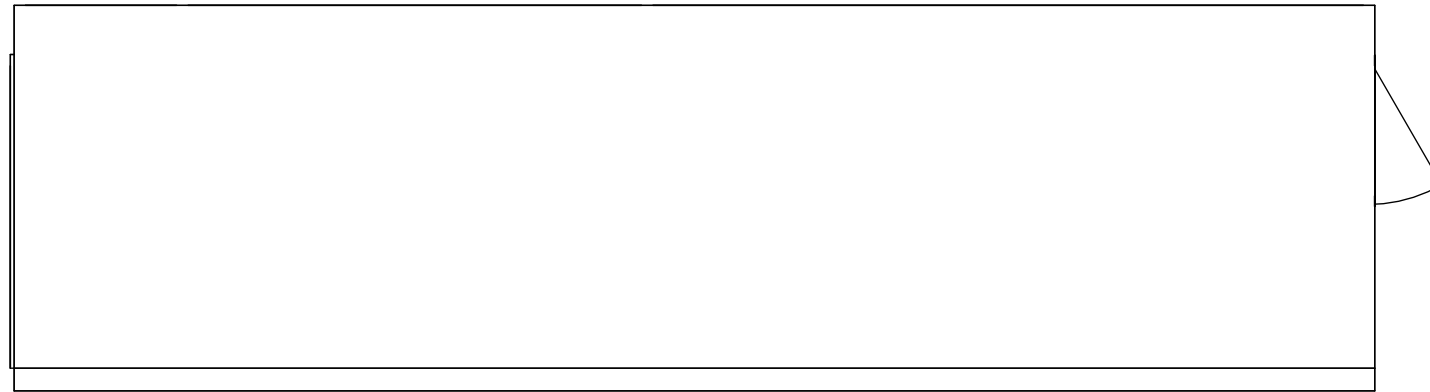


2 North
1 : 50

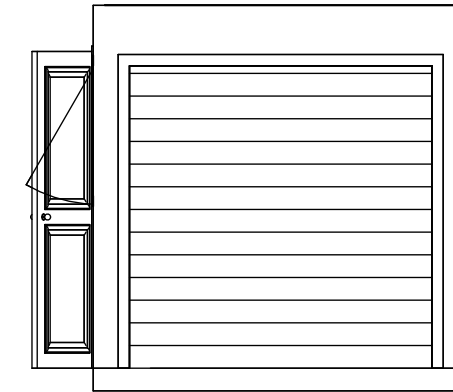

1 East
1 : 50

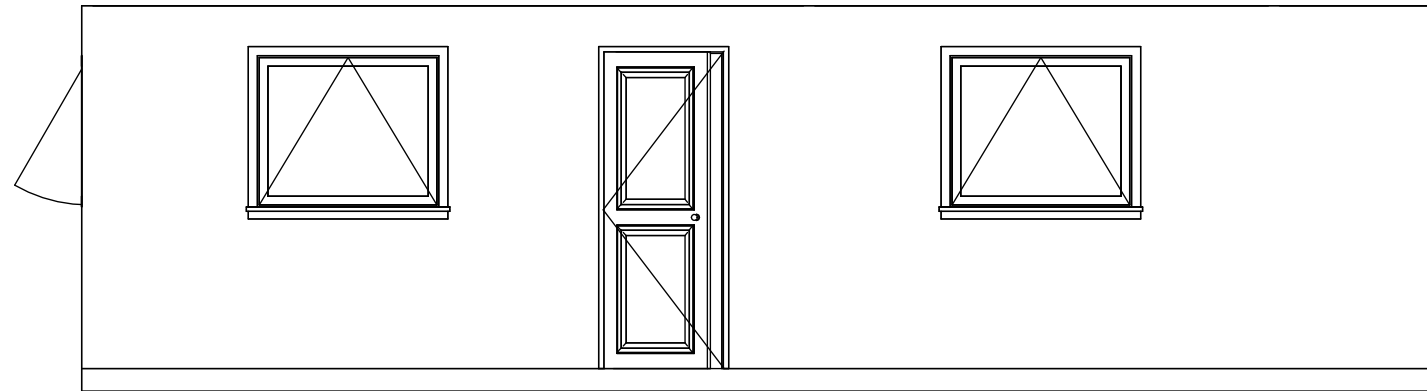

3 South
1 : 50

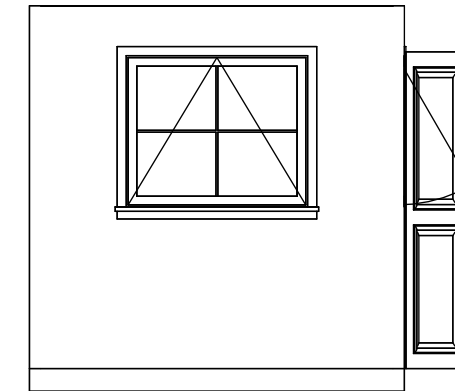


4 West
1 : 50




SITE OFFICE W LOCKUP 9 METRE

EMAIL: INFO@SMARTSPACETINYHOMES.COM.AU
PHONE: +61 494 337 361


This drawing and the information contained here, are the copyrighted work of Smart Space Tiny Homes and may not be reproduced without written permission.

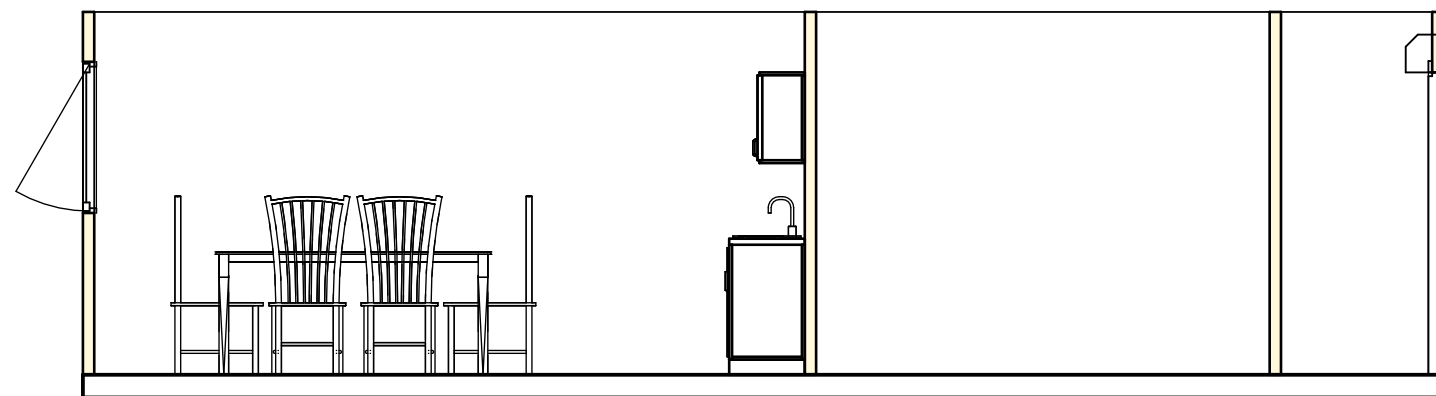


1 Section 1
1 : 50

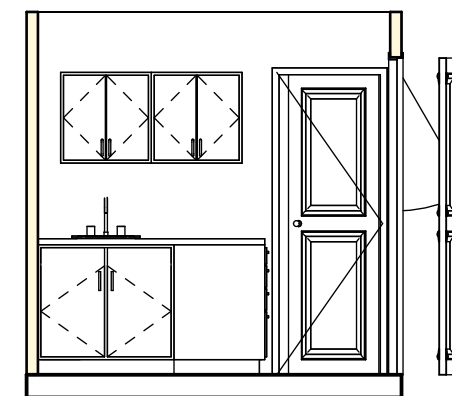

3 Section 3
1 : 50

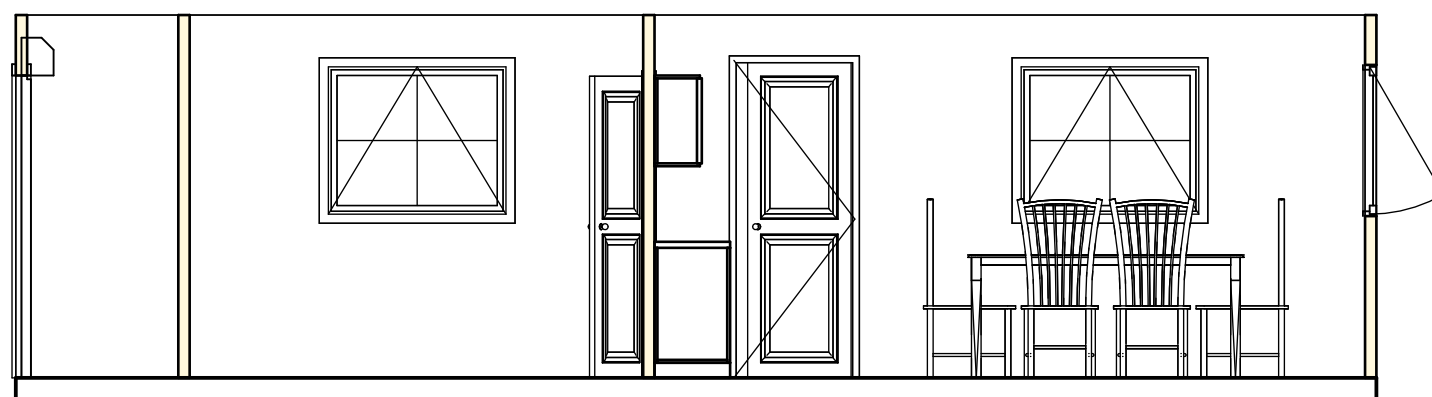

2 Section 2
1 : 50

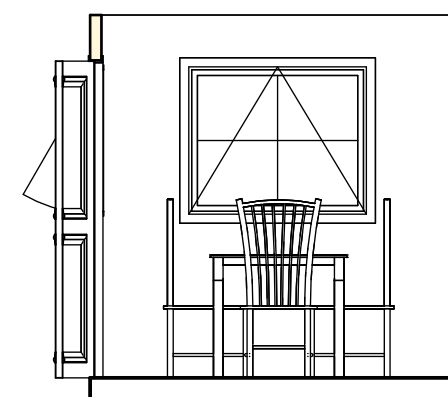

4 Section 4
1 : 50



SITE OFFICE W LOCKUP 9 METRE

EMAIL: INFO@SMARTSPACETINYHOMES.COM.AU
PHONE: +61 494 337 361

This drawing and the information contained here, are the copyrighted work of Smart Space Tiny Homes and may not be reproduced without written permission.